



10,920						
910	2,275	910	1,365	910	2,730	1,820

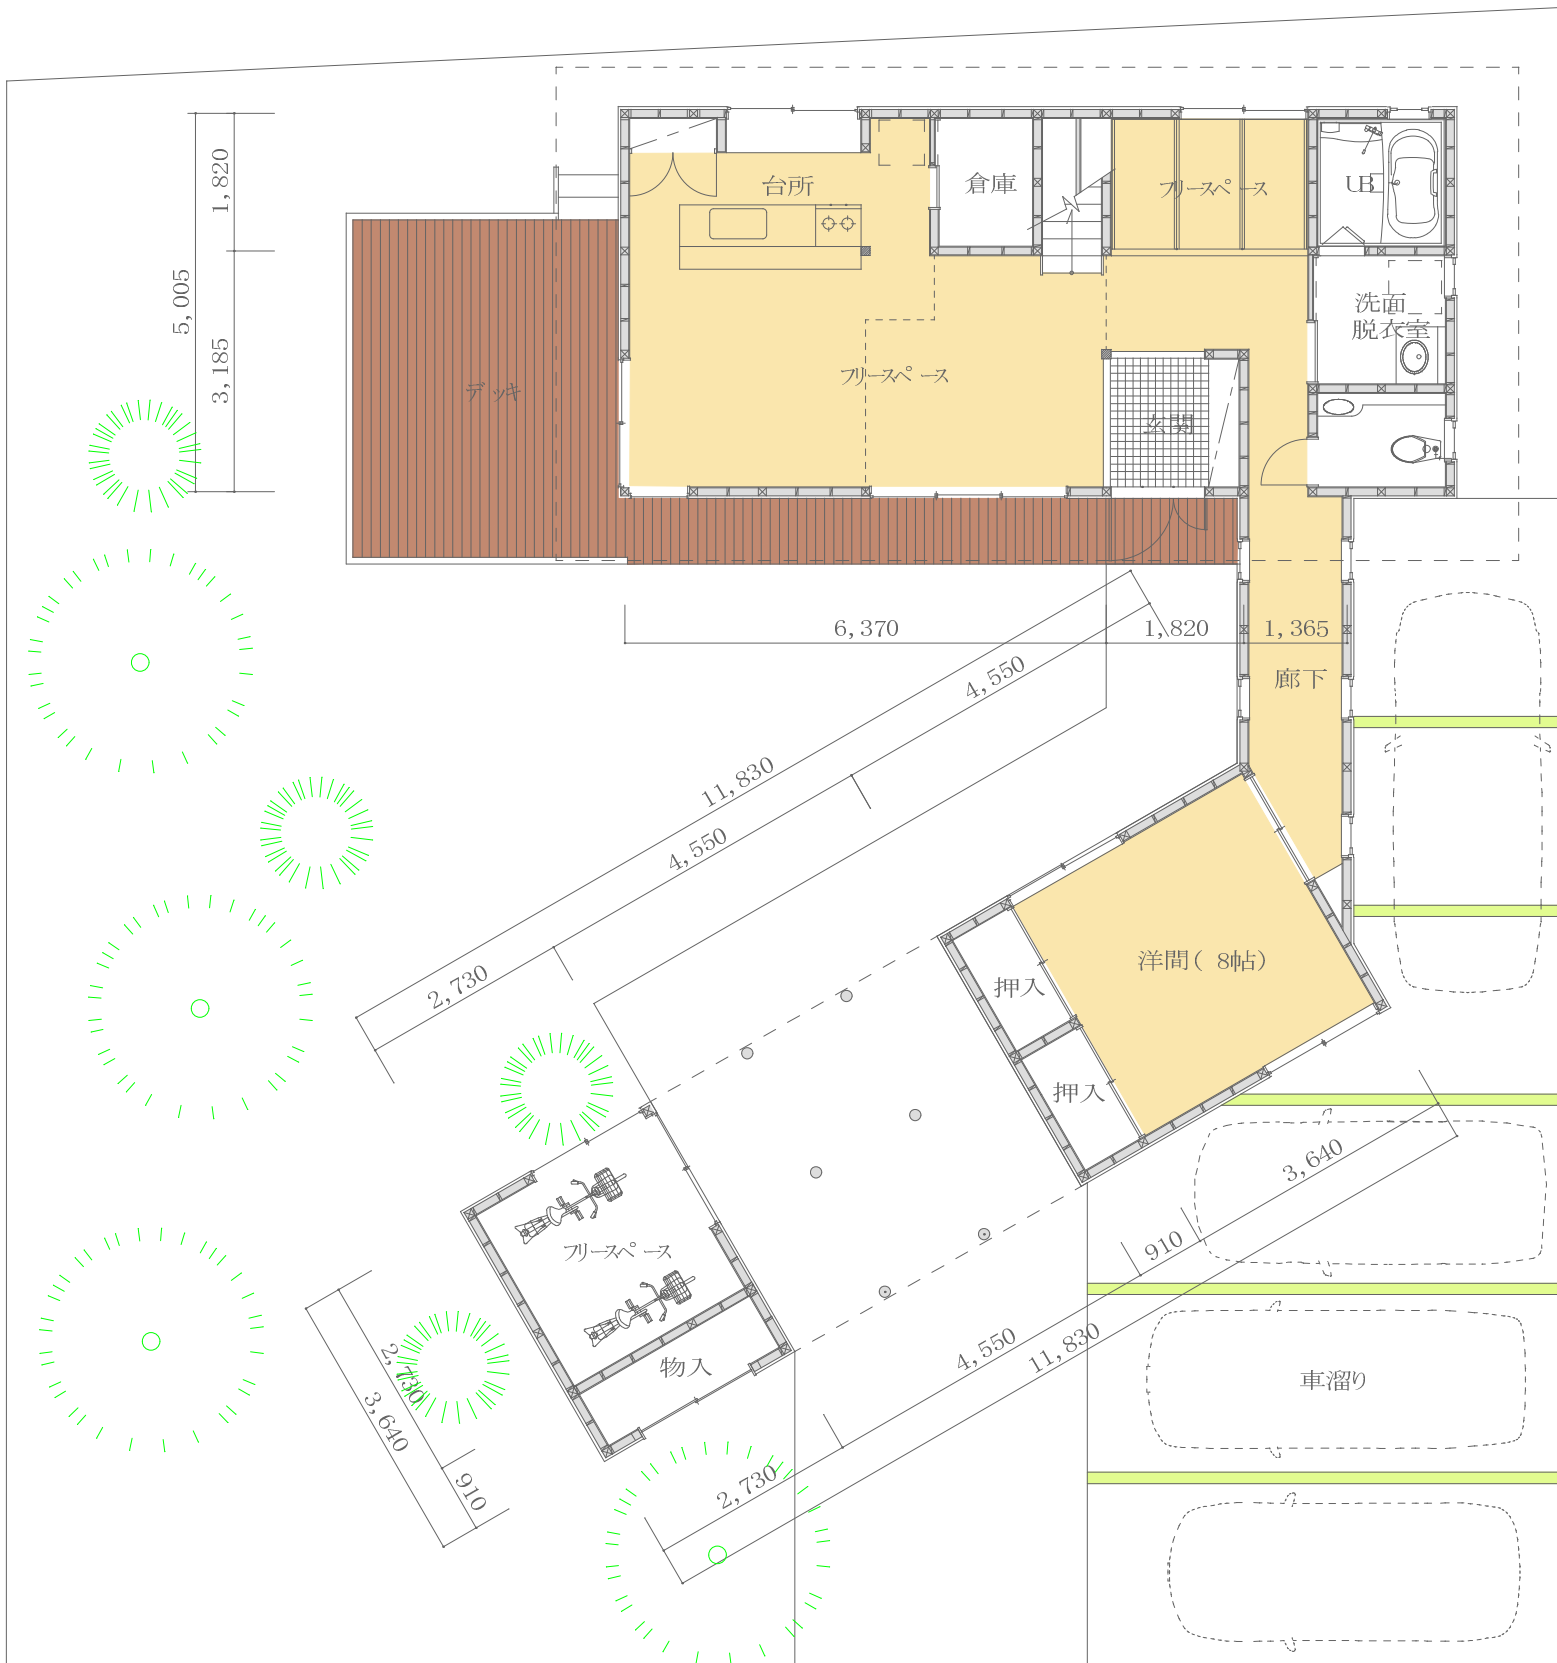

1階平面図 S: 1/100

10,920					
1,820	1,365	910	2,275	3,640	910

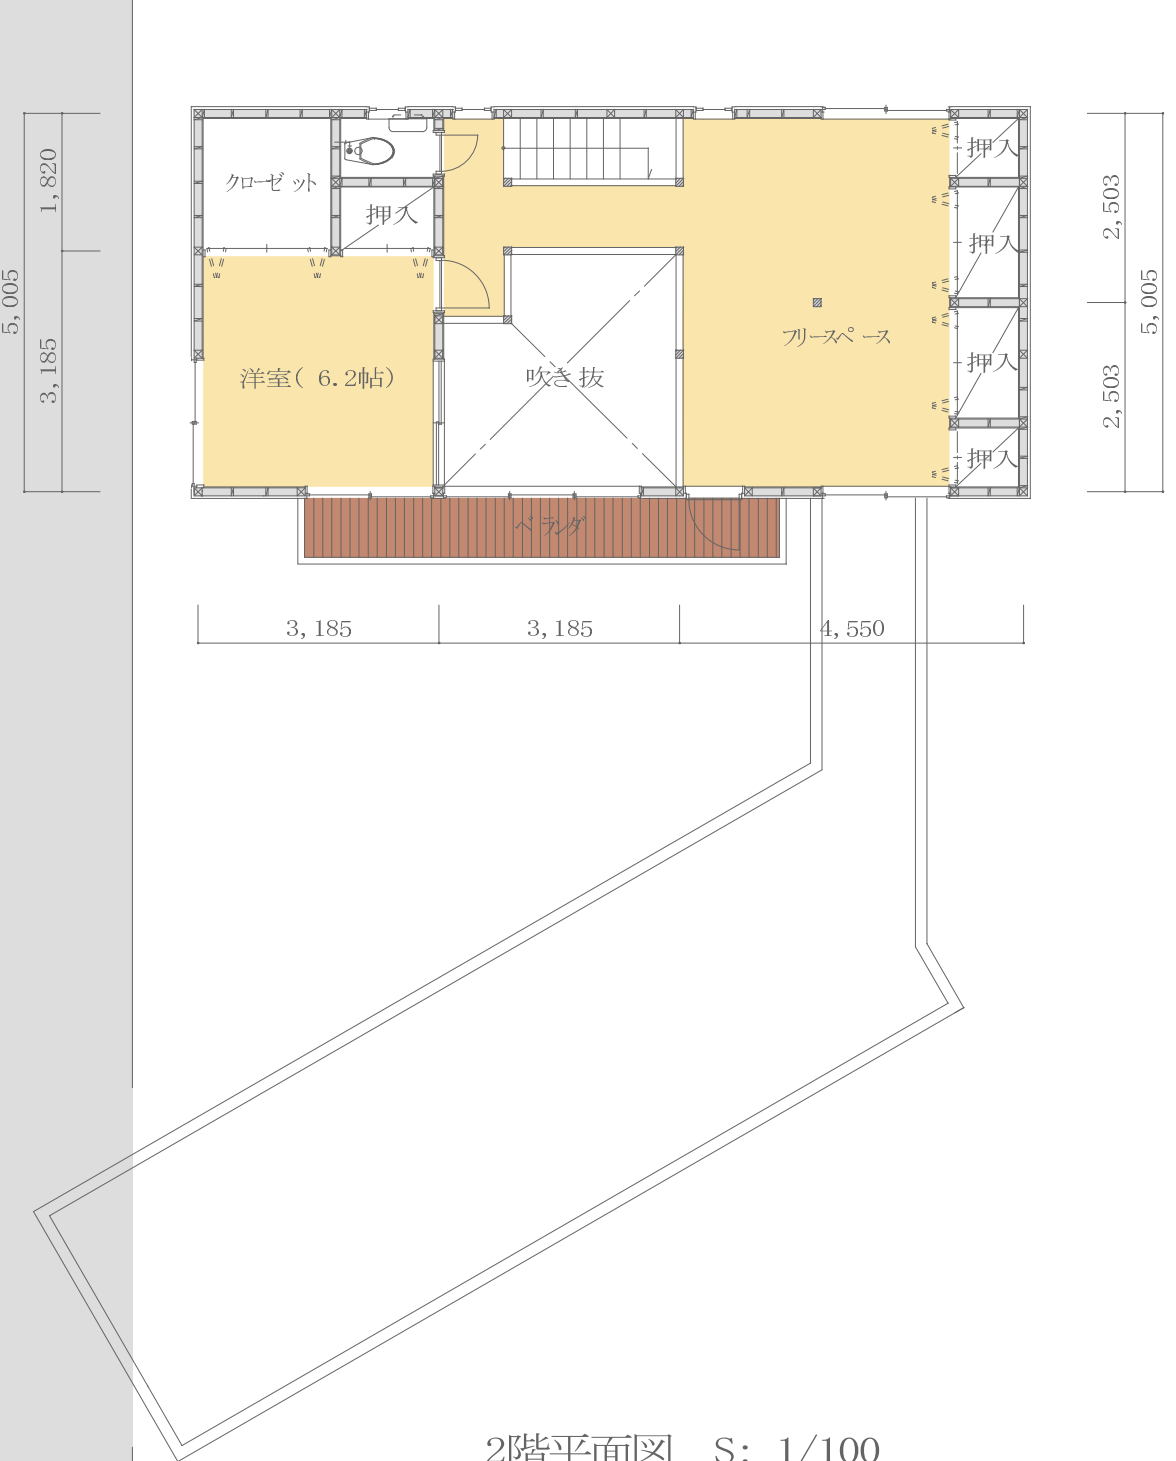

2階平面図 S: 1/100

