



南側立面图 S: 1/100

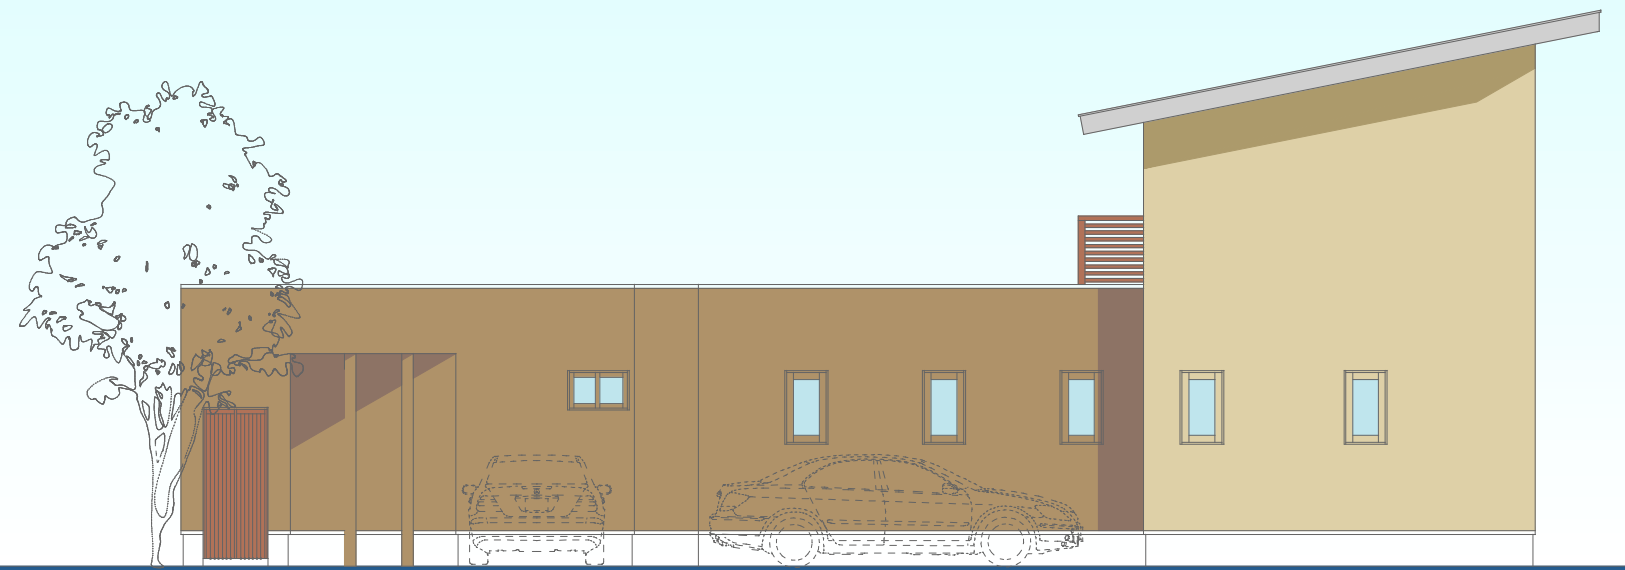

東側立面图 S: 1/100

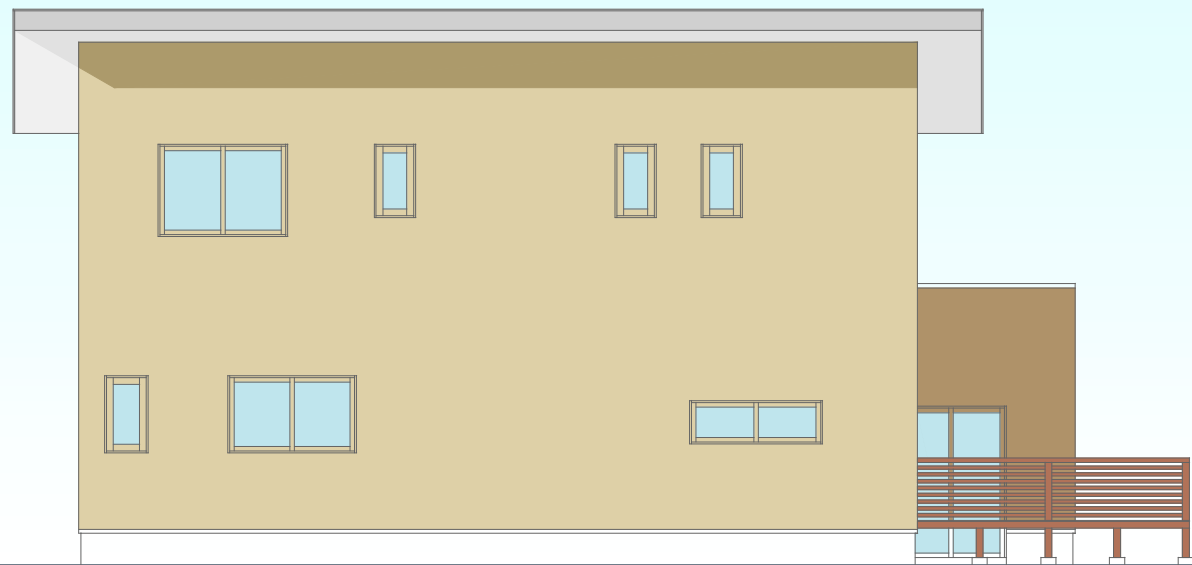

北側立面图 S: 1/100



西側立面图 S: 1/100