


2階平面図 S: 1/100

屋上平面図 S: 1/100

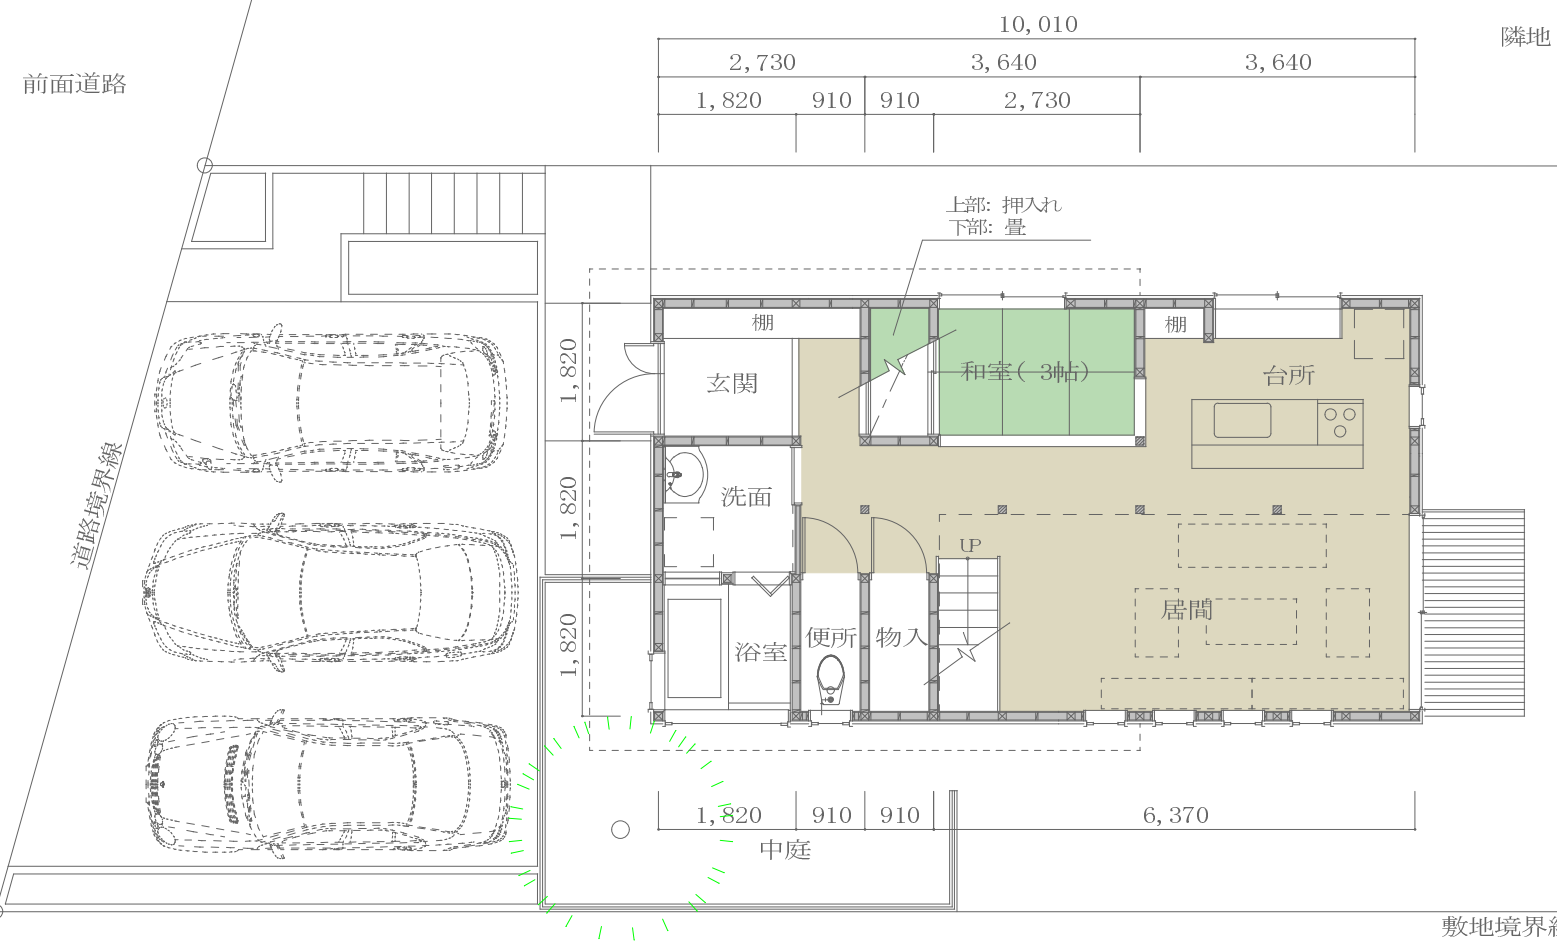

1階平面図 S: 1/100

隣地