



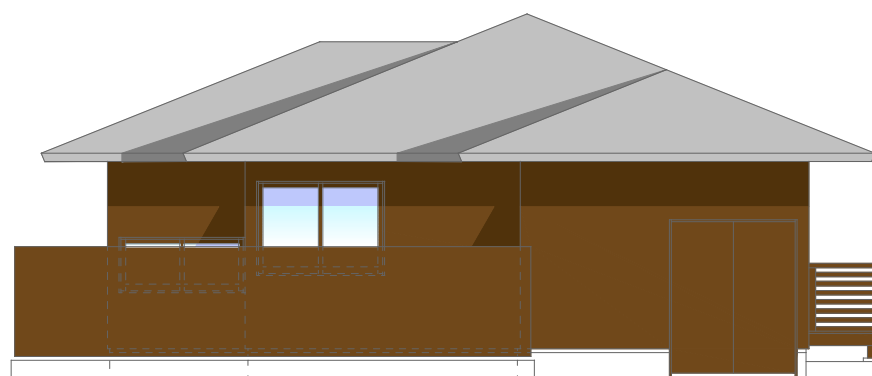


南側立面図 S : 1/100

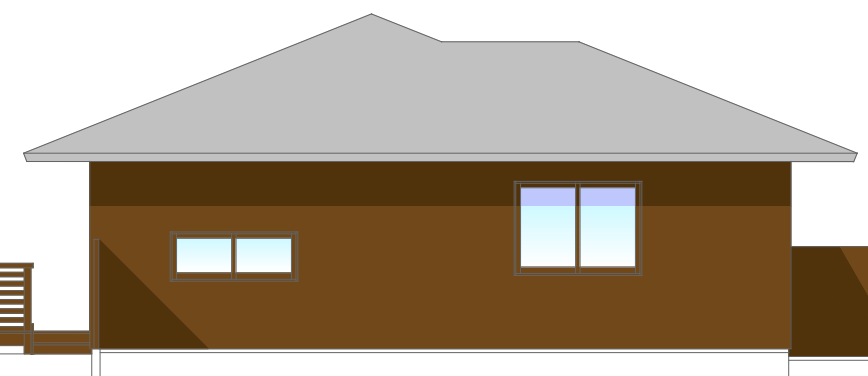

西側立面図 S : 1/100



東側立面図 S : 1/100

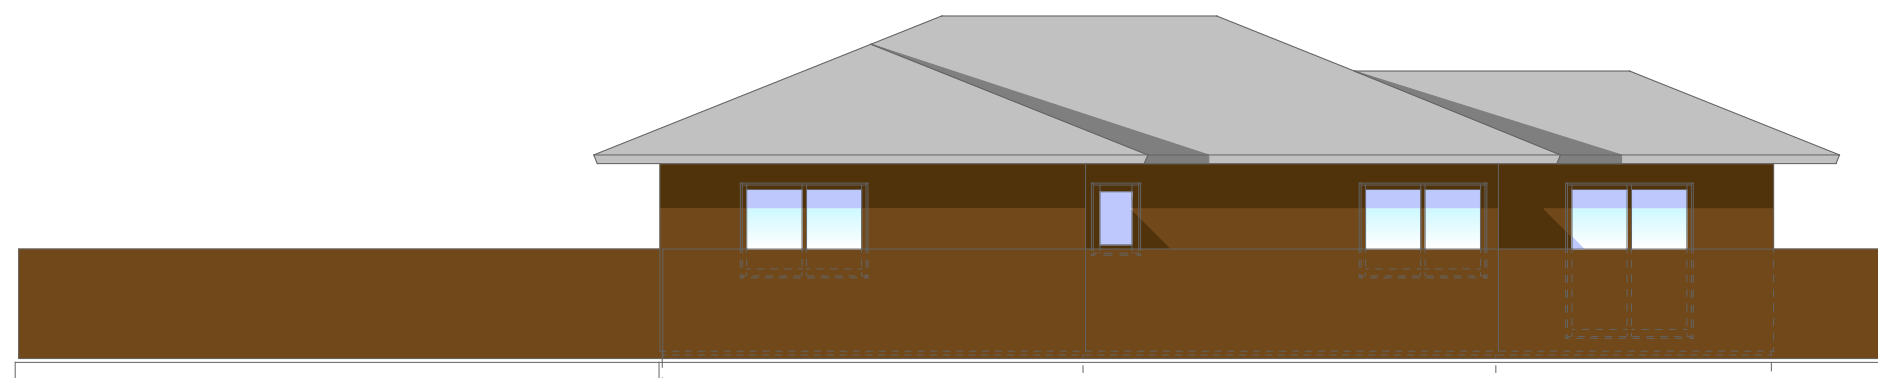

北側立面図 S : 1/100